



OBLAST ULIC: SVORNOSTI, NA OLMOVCI, LUTYNSKA

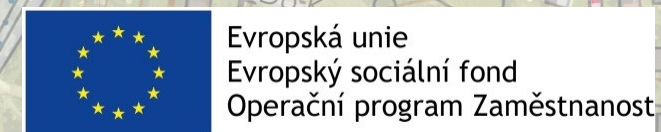

A_VARIANTA_1

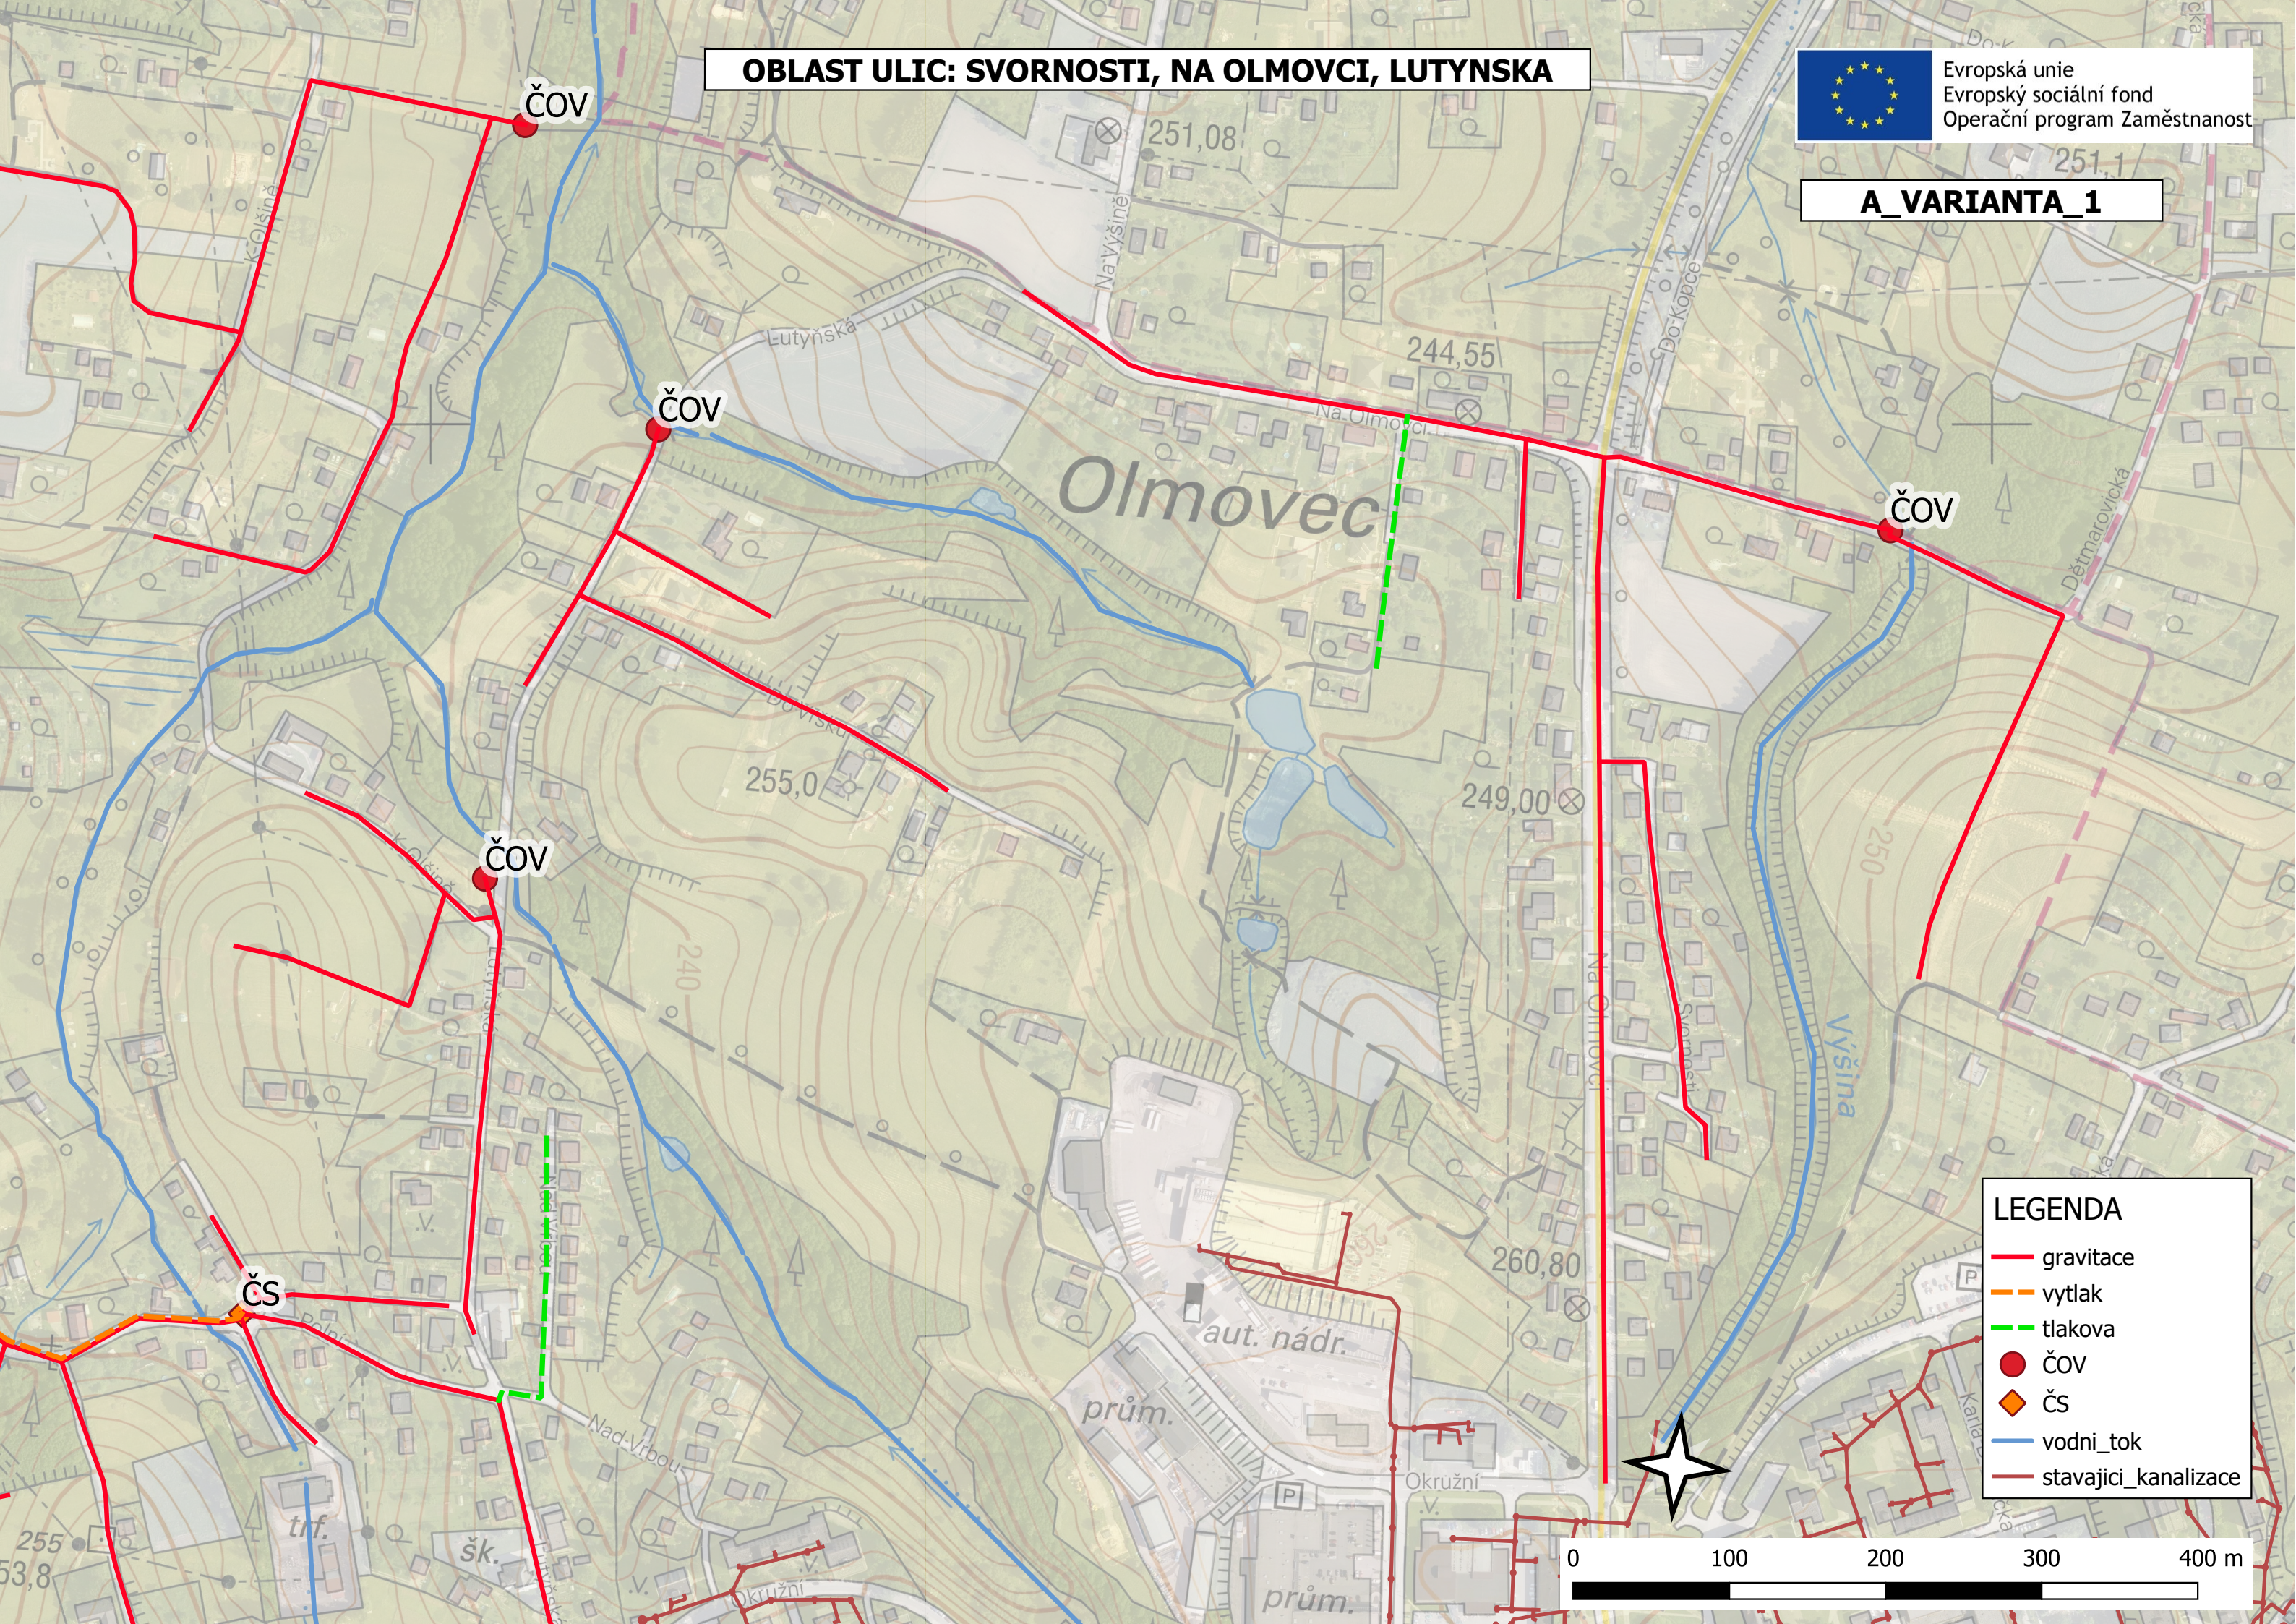

LEGENDA

- gravitace
- vytlak
- tlakova
- ČOV
- ČS
- vodni_tok
- stavajici_kanalizace

0 100 200 300 400 m