



OBLAST ULIC: VETRINA, ROLNICKÁ, KLIDNÁ, NA ZBYTKACH, VI. ETAPA

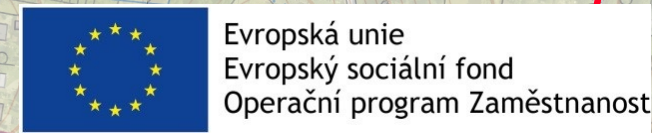

B\_VARIANTA\_3

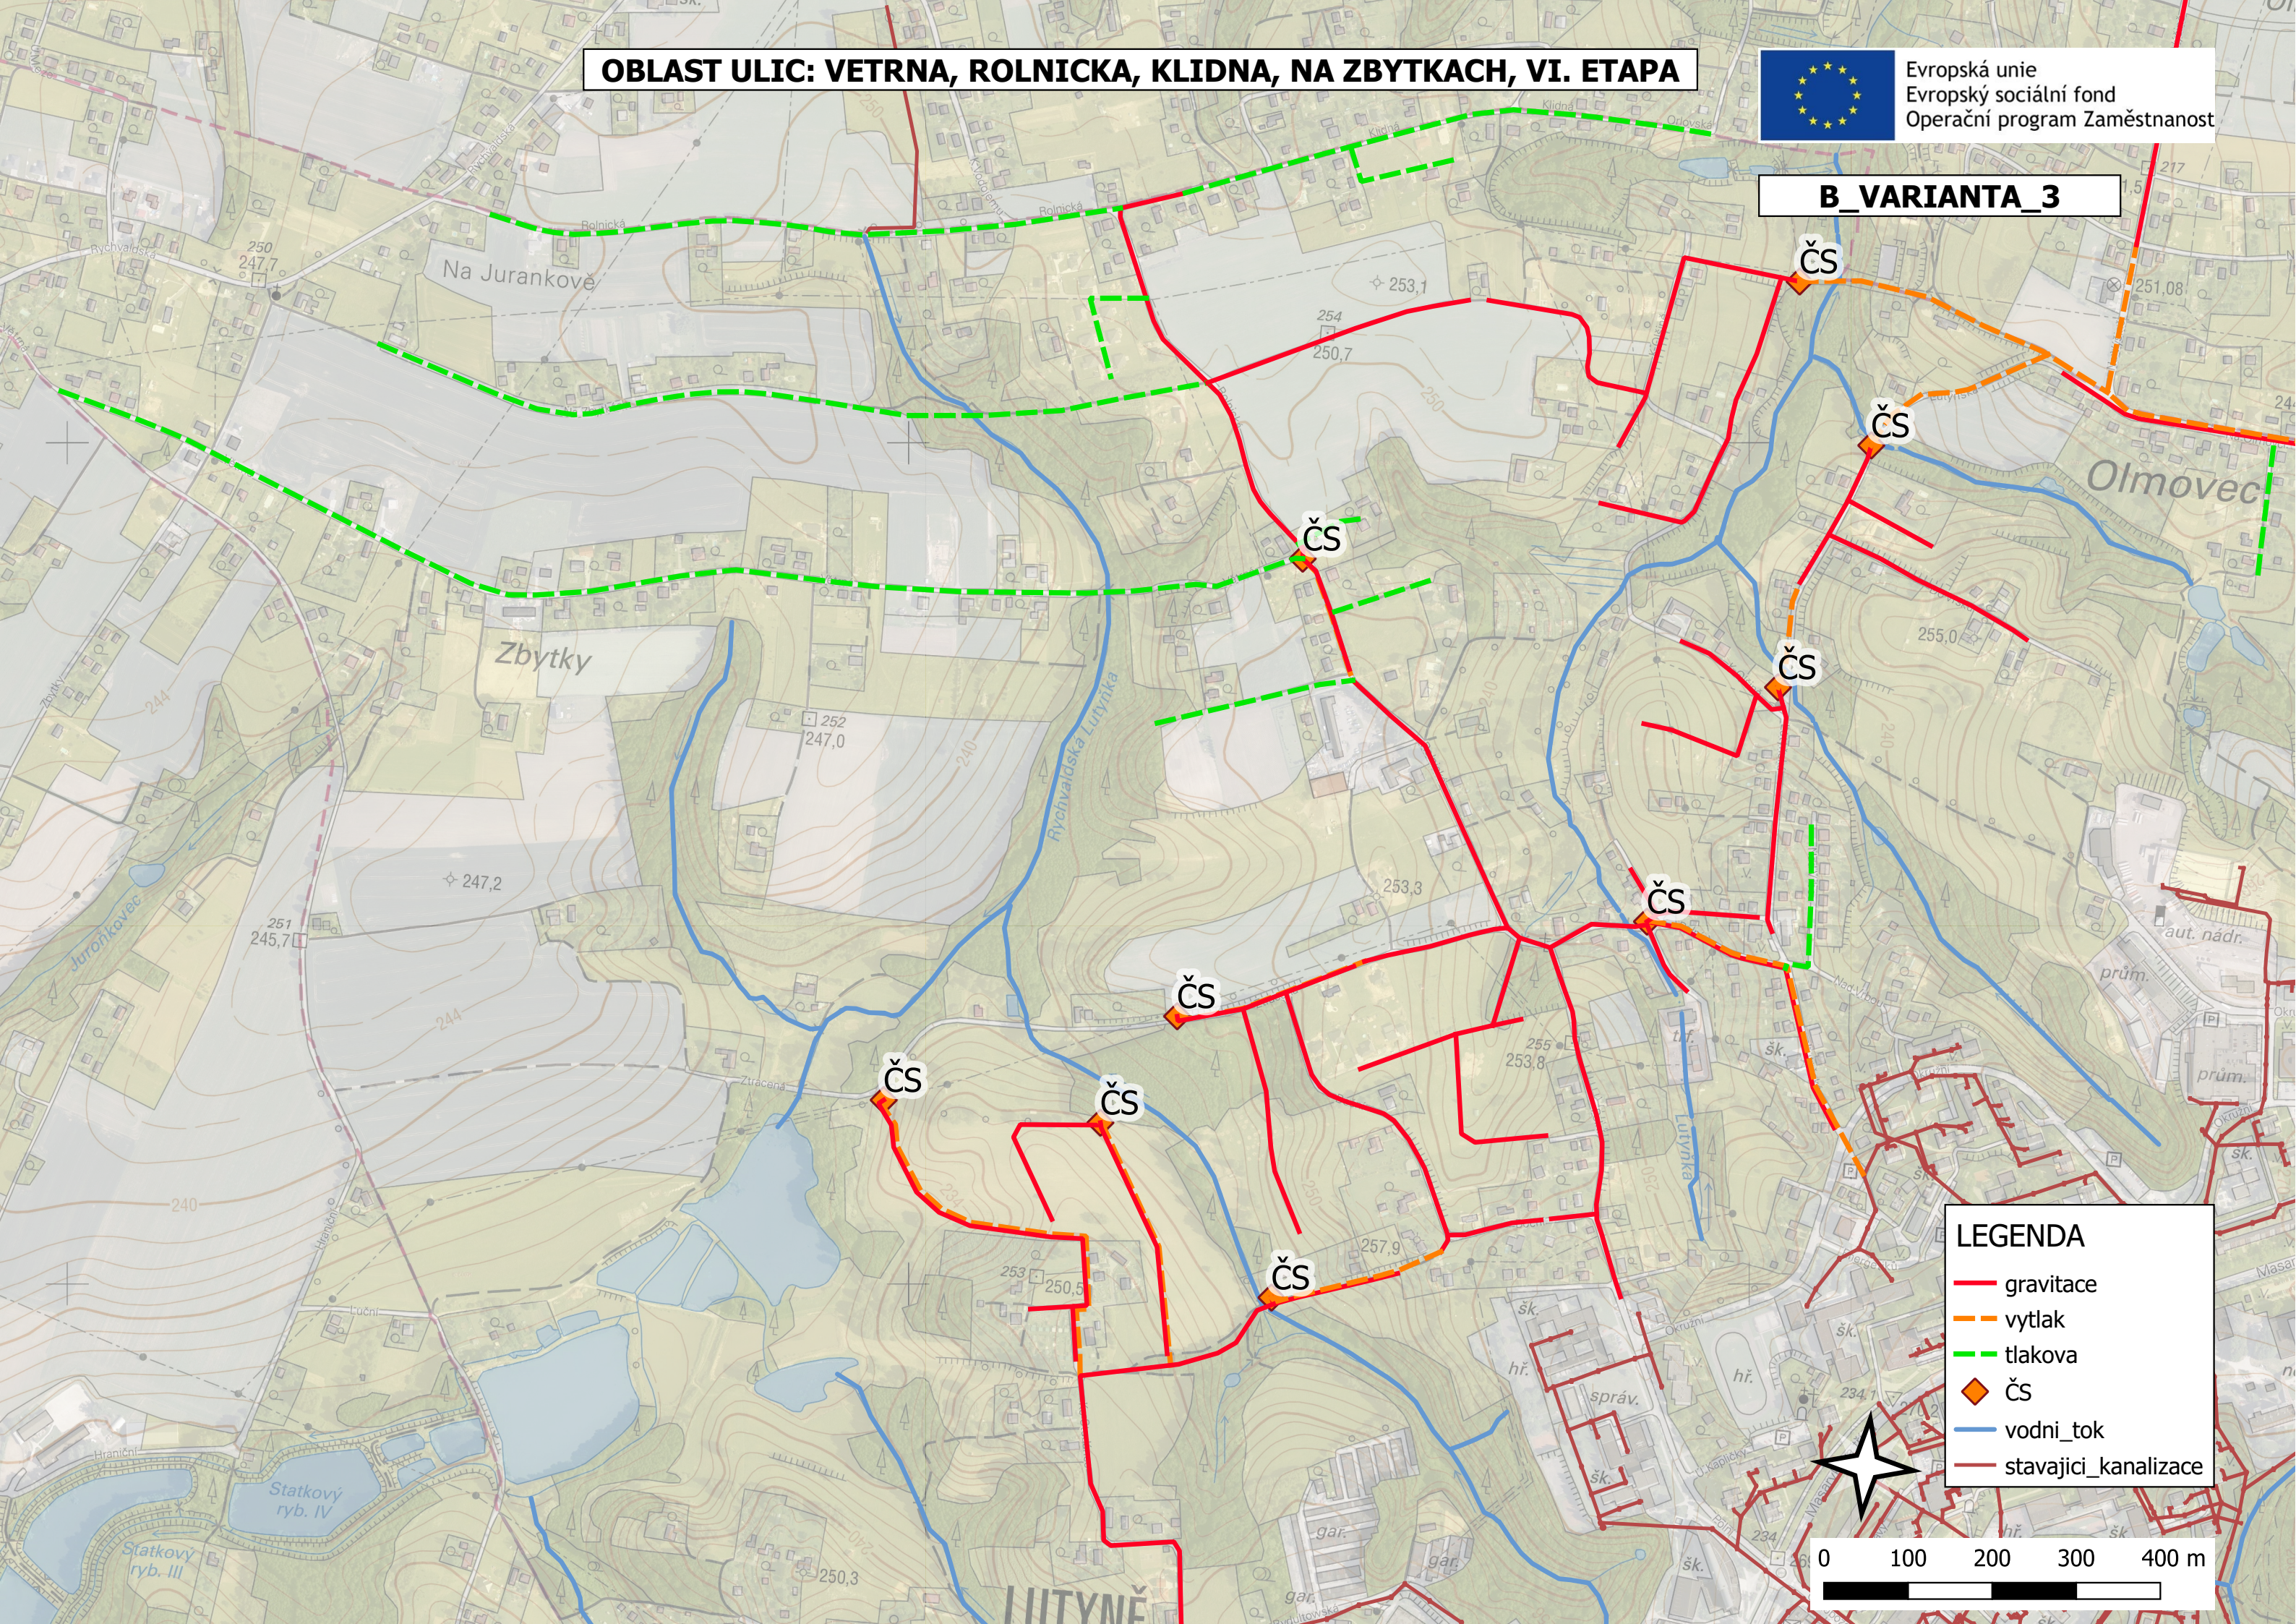

**LEGENDA**

- gravitace
- vytlak
- tlakova
- ČS
- vodni\_tok
- stavajici\_kanalizace

