


**OBLAST ULIC: 17. LISTOPADU, ODLEHLA, K VENUSI,
DOUBRAVSKA, NA VYHLIDCE, MIROVA, U VODOJEMU,
K ZIMOVUDCE, K LESU, SAMALIKUVKA, DR. M. TYRSE**

C_VARIANTA_1

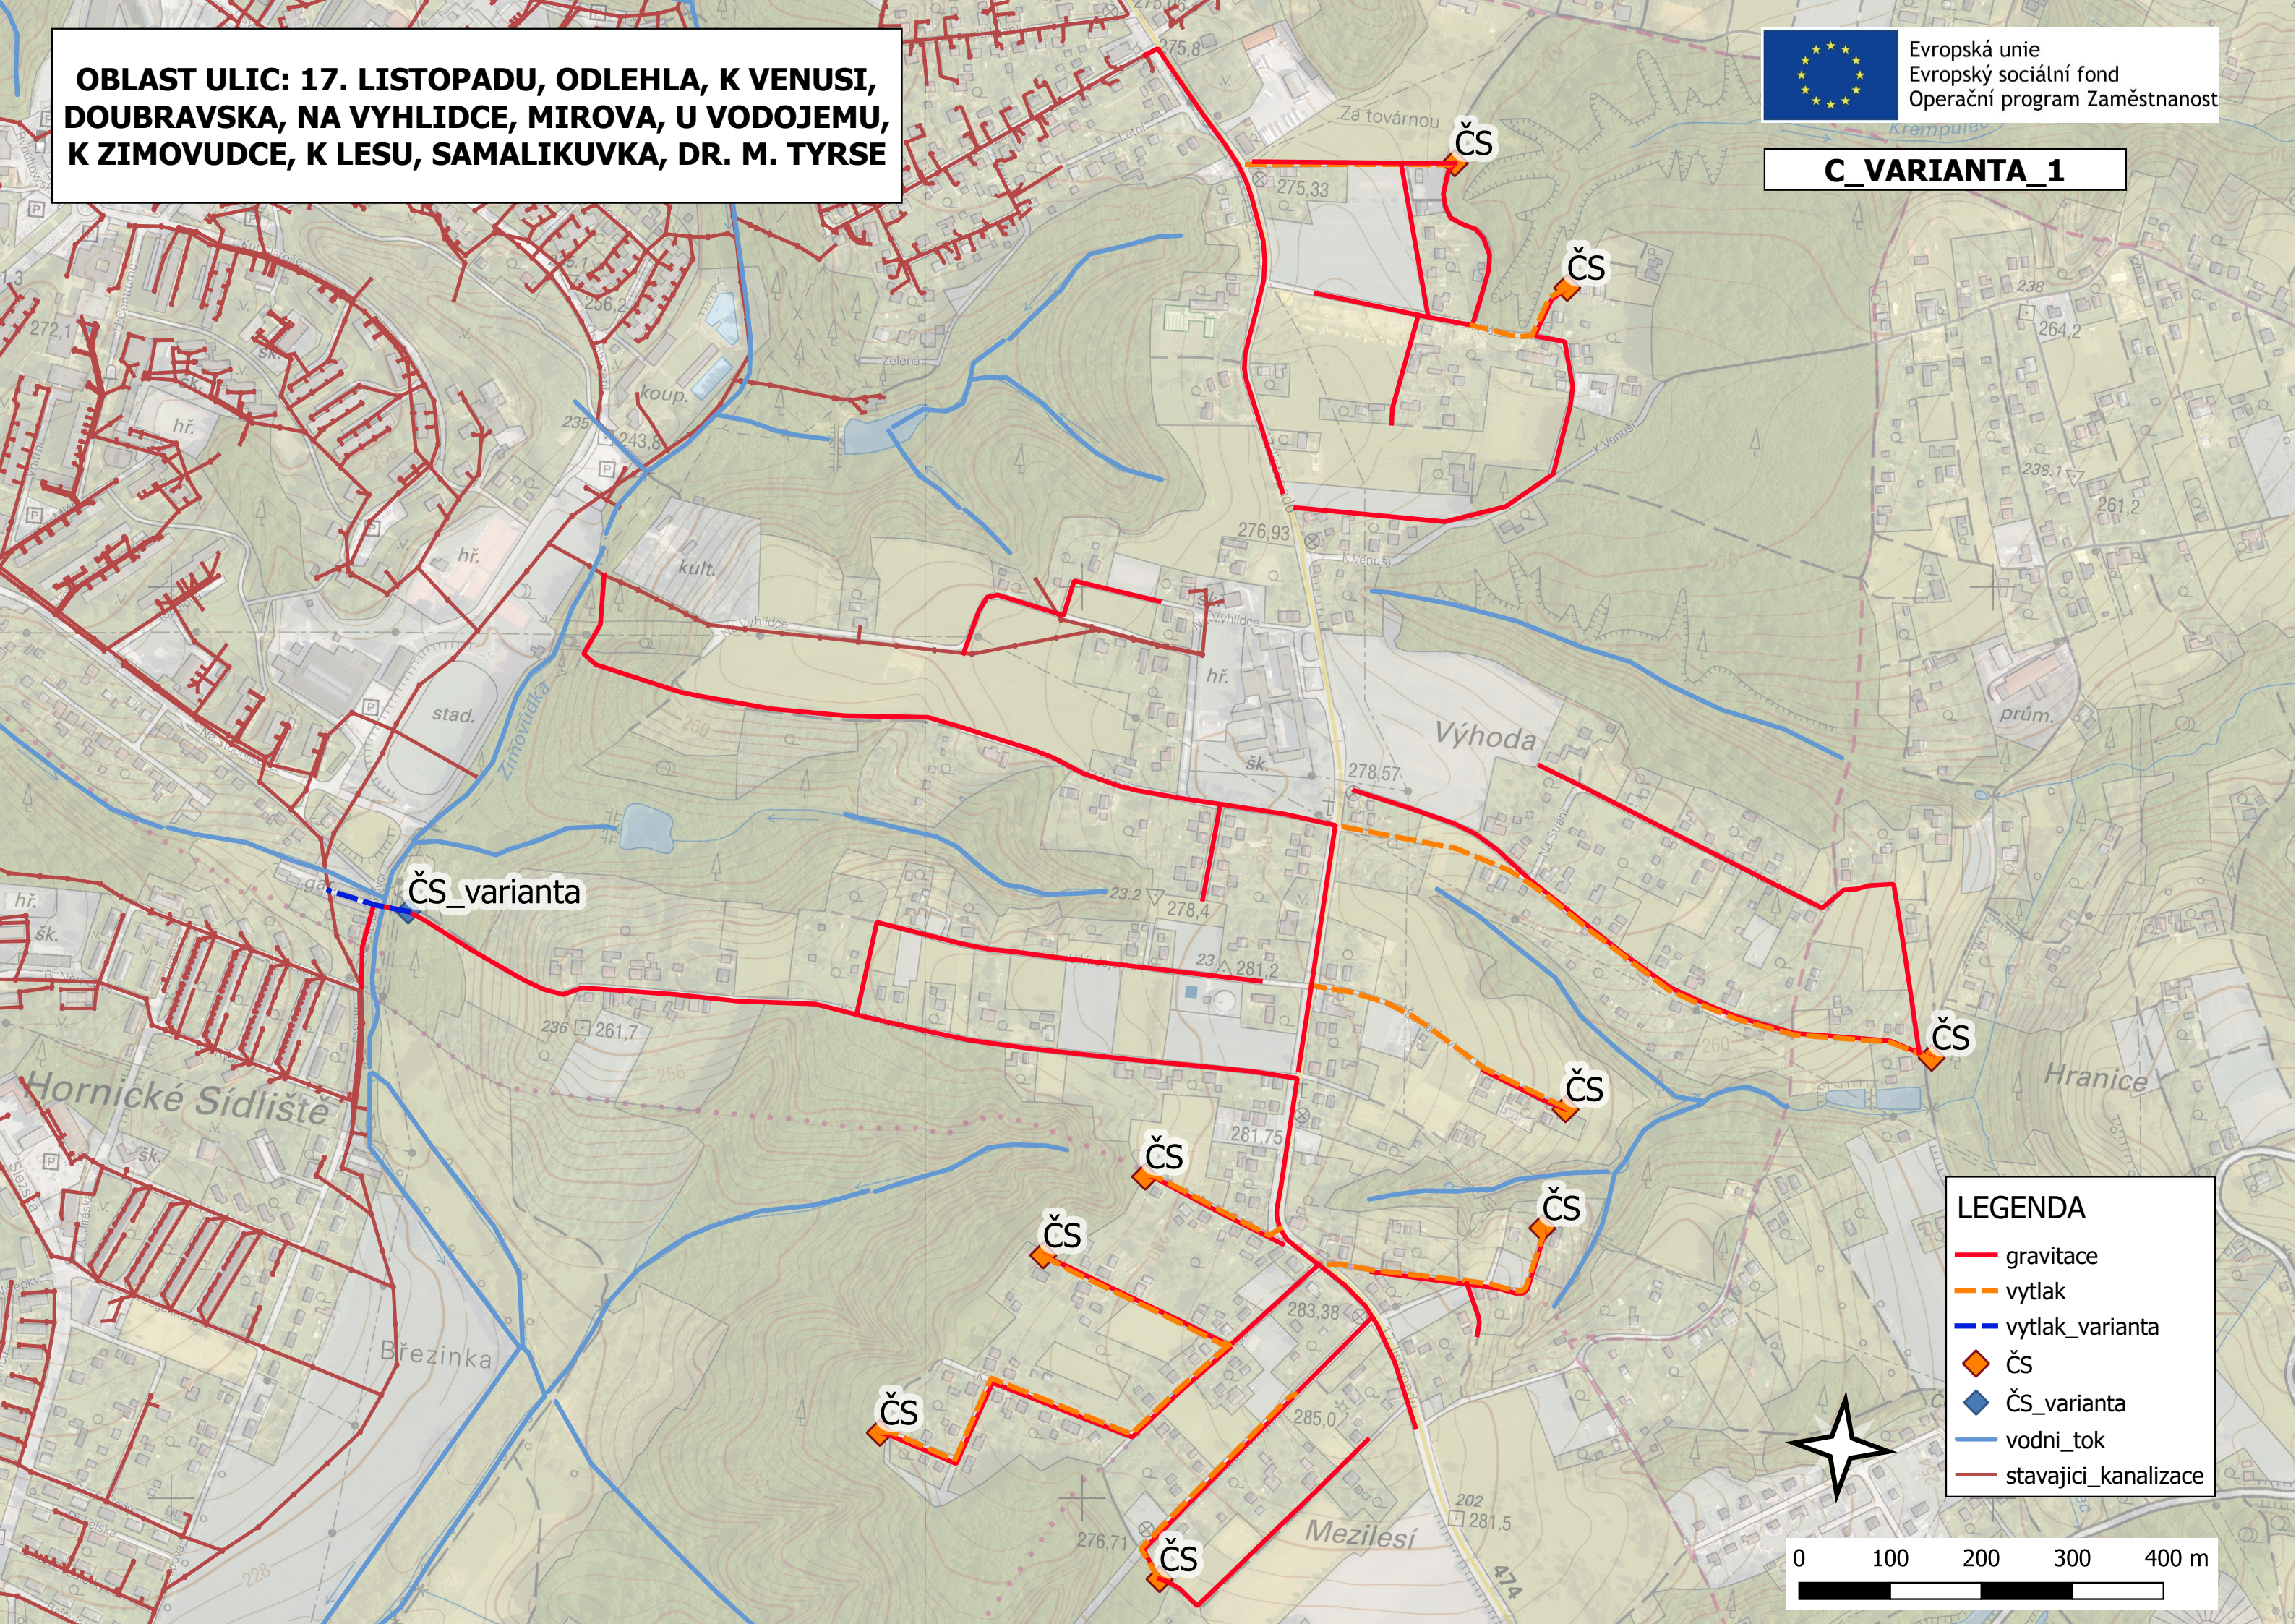

LEGENDA

- gravitace
- vytlak
- vytlak_varianta
- ČS
- ČS_varianta
- vodni_tok
- stavajici_kanalizace

